
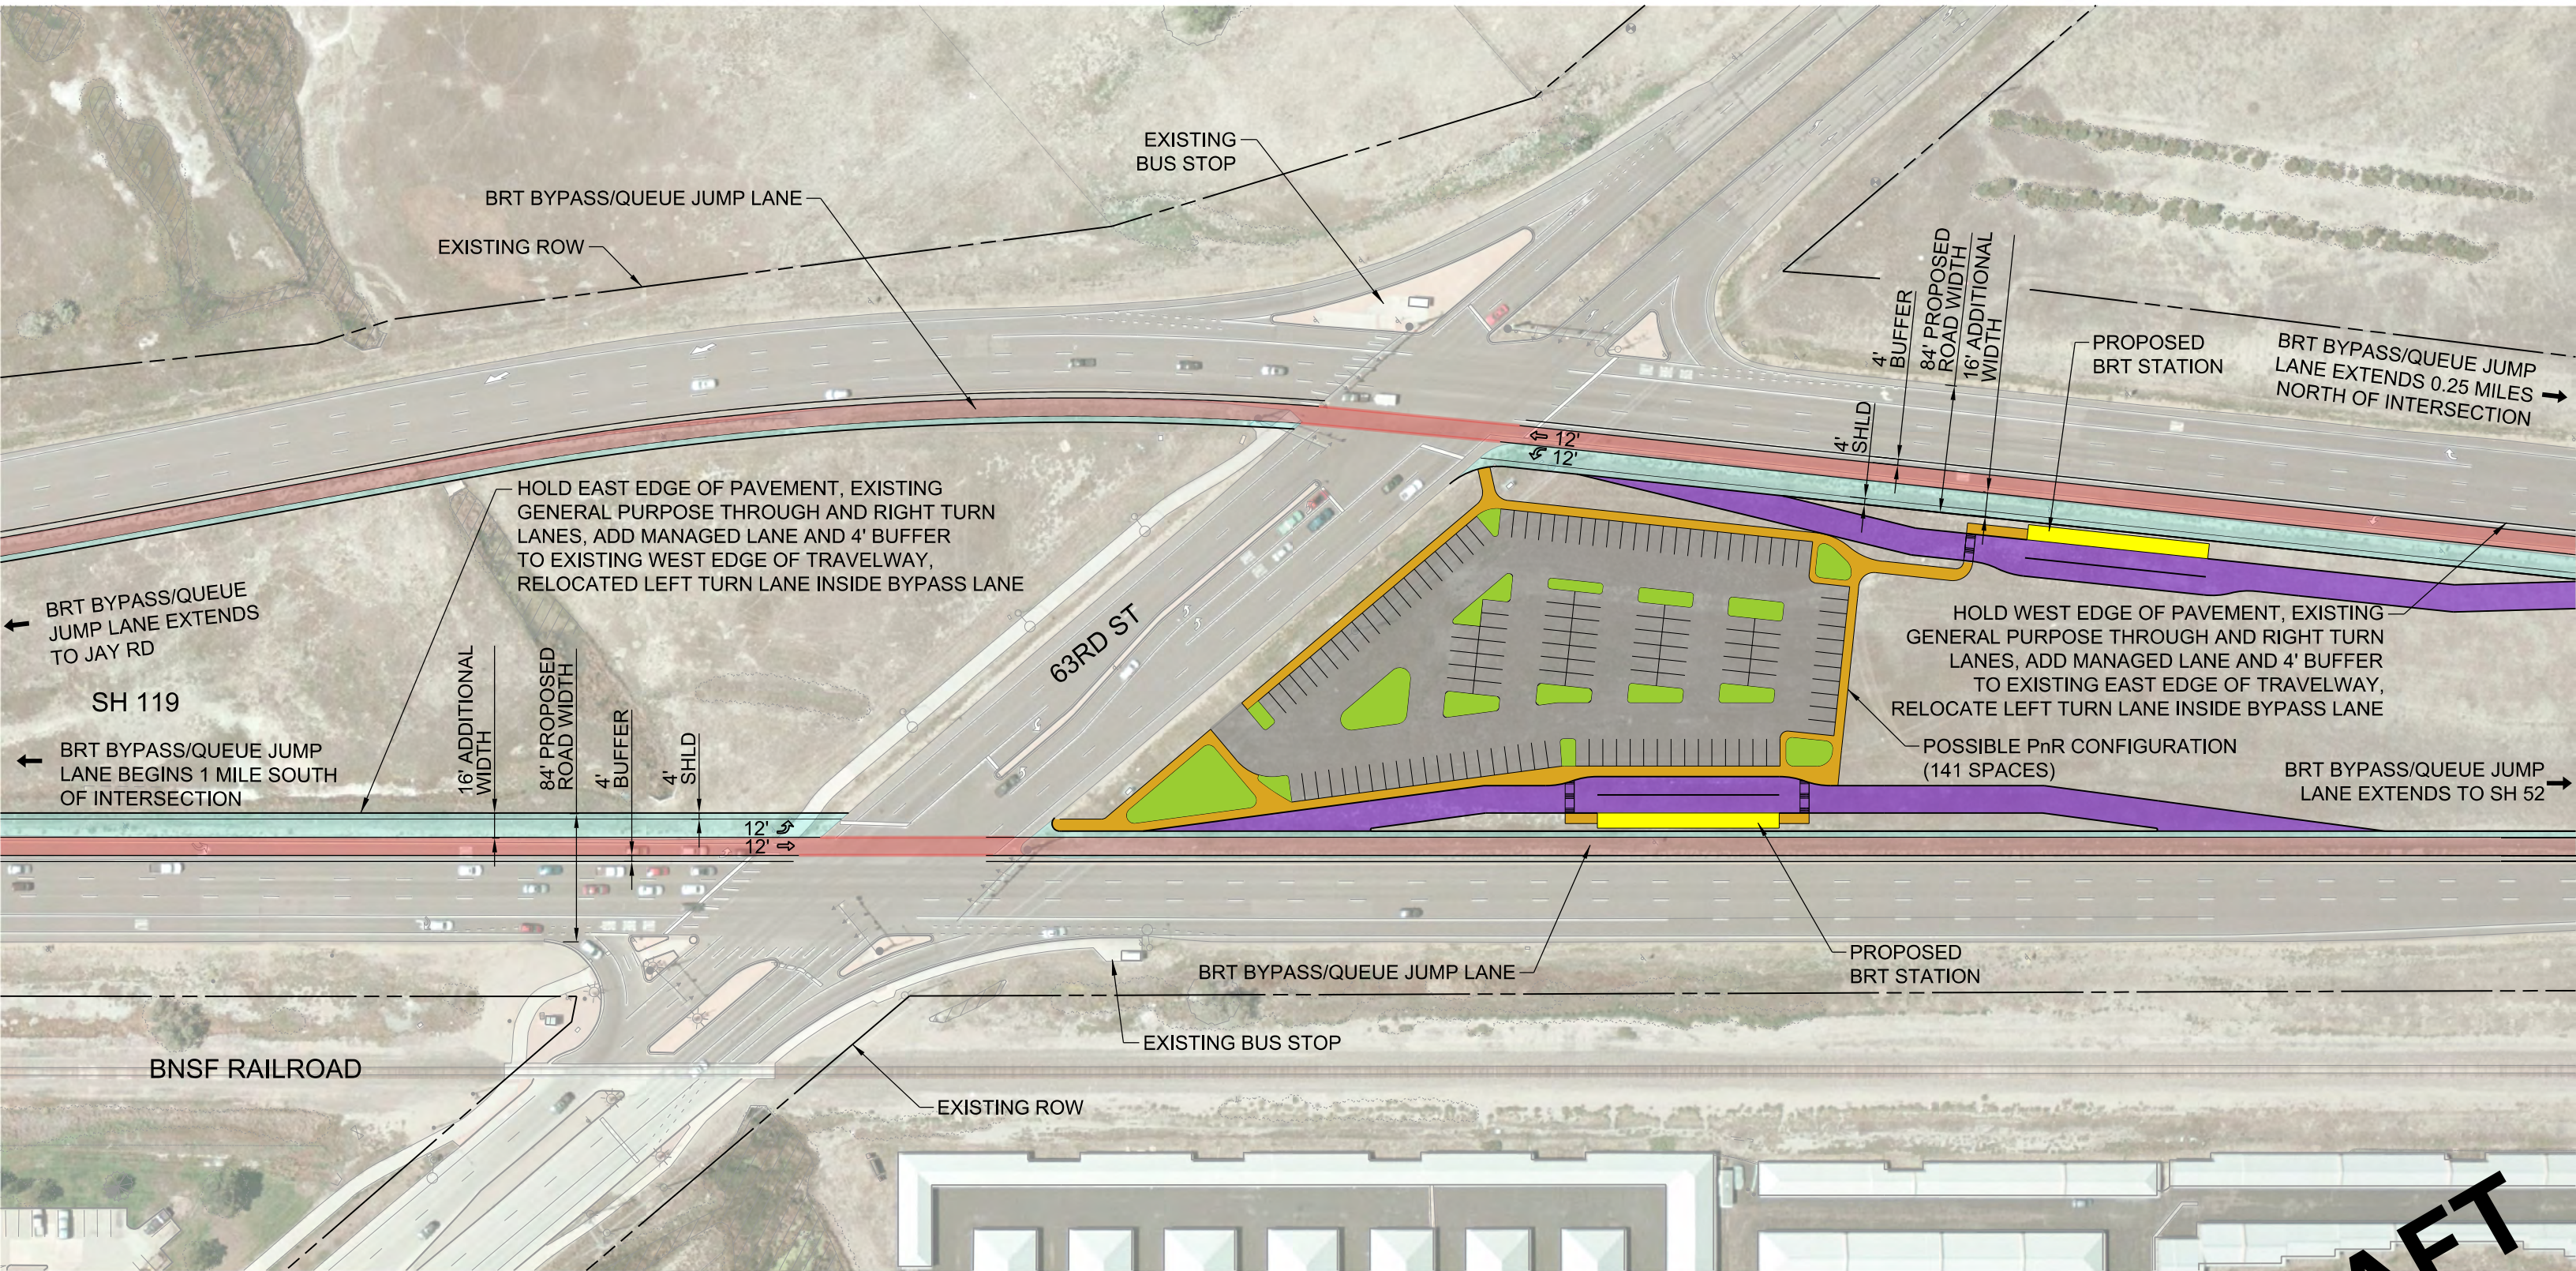


LEGEND

- BUS BYPASS/QUEUE JUMP LANE
- ADDITIONAL PAVEMENT
- BRT STATION PLATFORM
- PROPOSED SIDEWALK
- BRT STATION PULLOUT

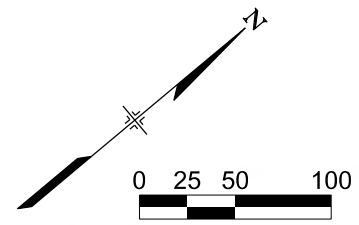

63RD ST INTERSECTION - BYPASS/QUEUE JUMP - INSIDE LANE

DRAFT