
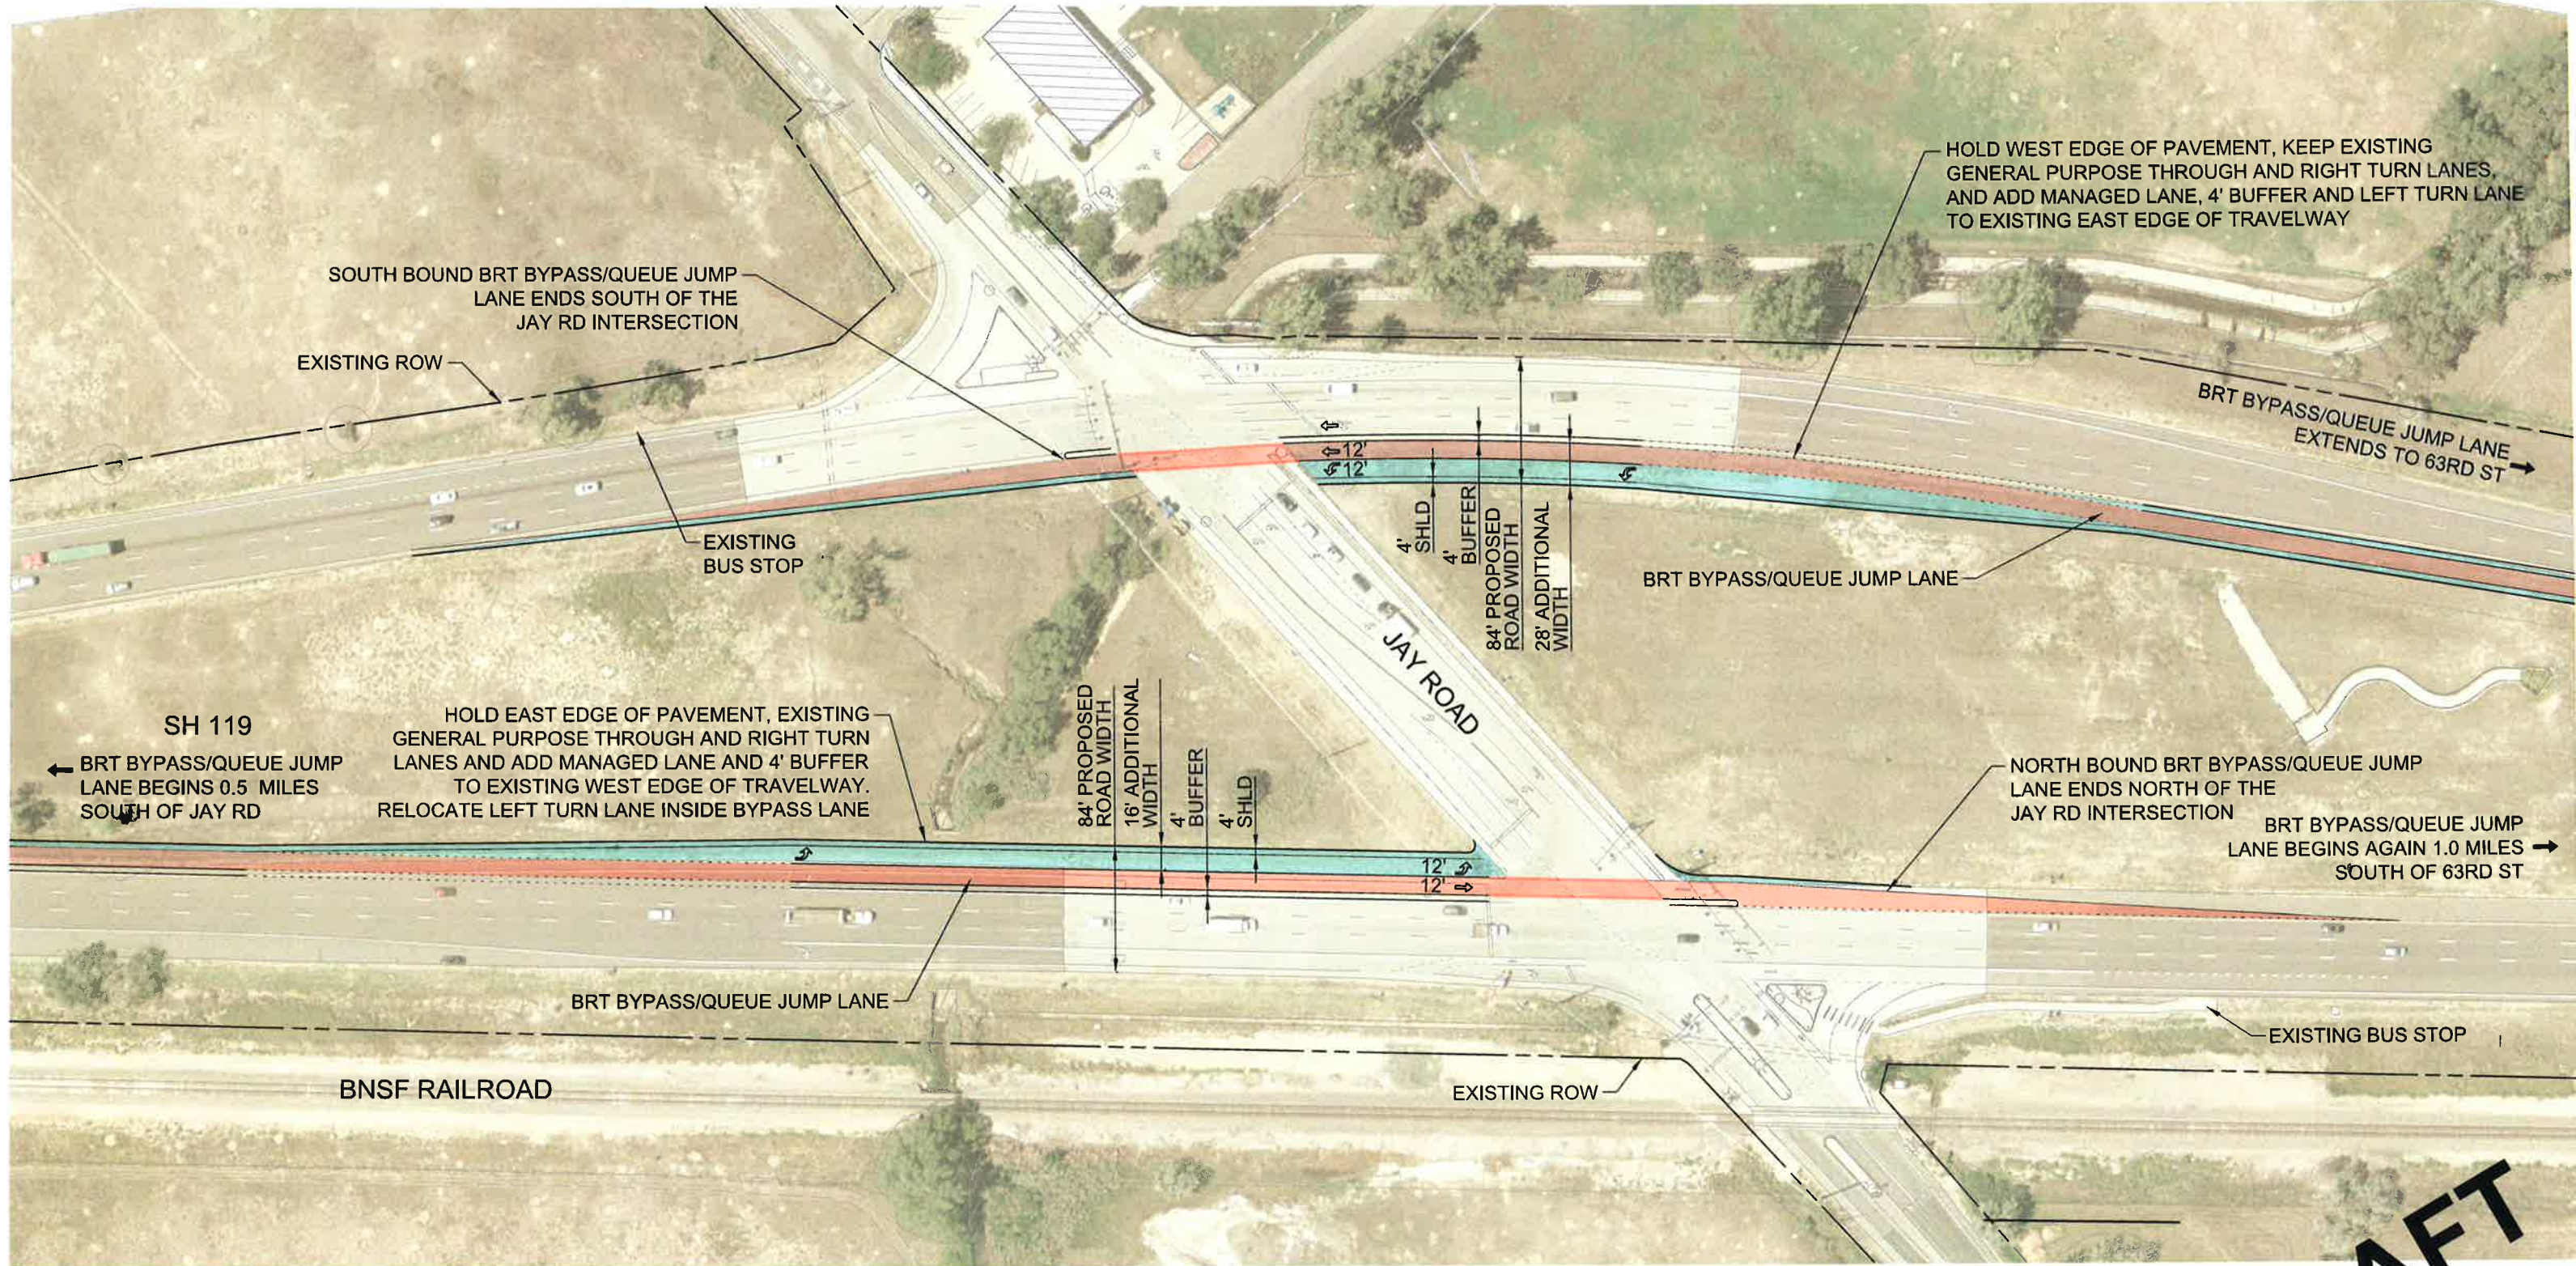


LEGEND

- BUS BYPASS/QUEUE JUMP LANE
- ADDITIONAL PAVEMENT
- BRT STATION PULLOUT
- BRT STATION PLATFORM
- PROPOSED SIDEWALK

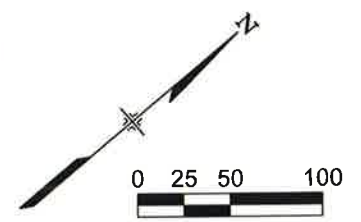

JAY ROAD INTERSECTION - BYPASS/QUEUE JUMP - INSIDE LANE

DRAFT